


West Elevation to St Edmunds Road

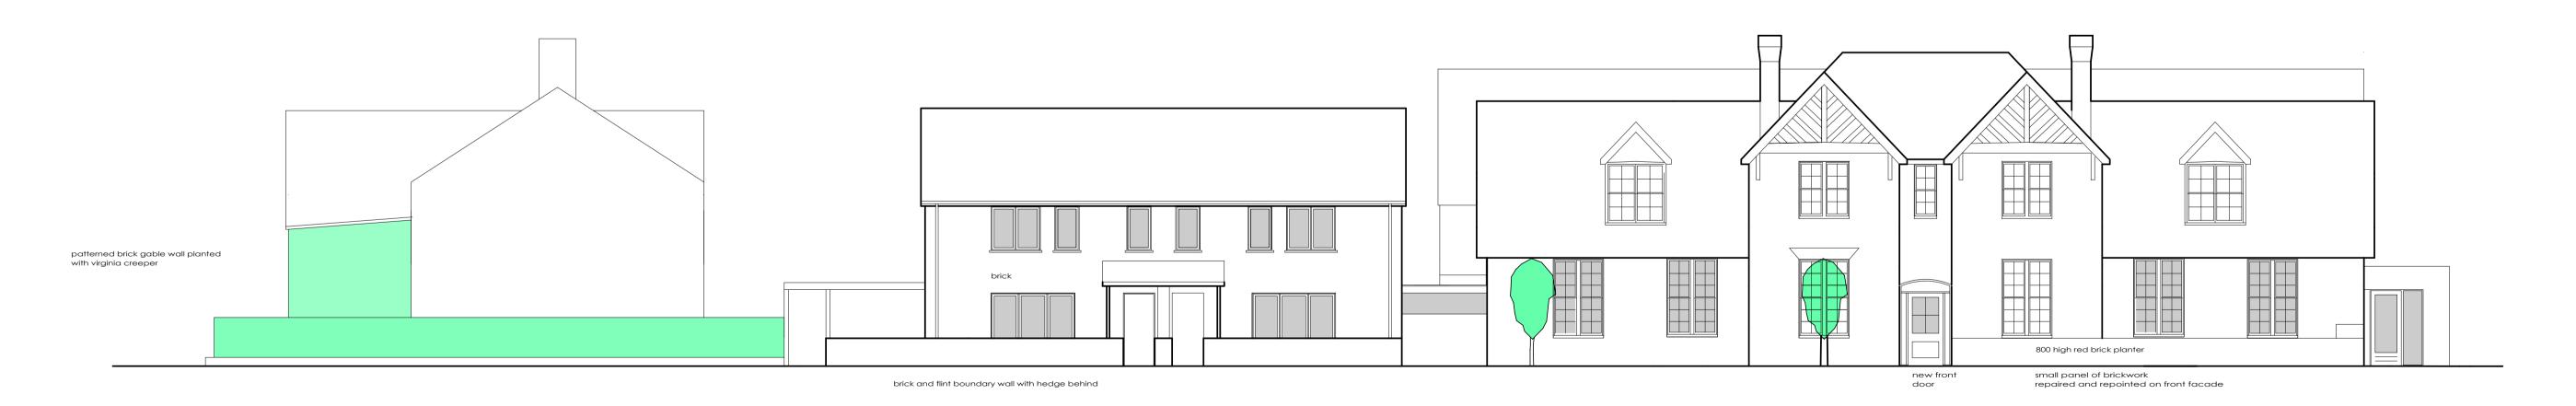

East Elevation to Cautley Road



South Elevation to Field Stile Road facing Church

modece architects Itd

The Old Bakery, 5-9 St Andrews Street South, Bury St Edmunds IP33 3PH tel 01284 830085 e-mails: matt @ modece.com ralph@modece.com richard@modece.com

client Hastoe

project

Old Hospital, Southwold

Proposed Elevations - sheet 1 vs 7

1:100 rc Nov 17 1713 06