



Bin storage _1:50

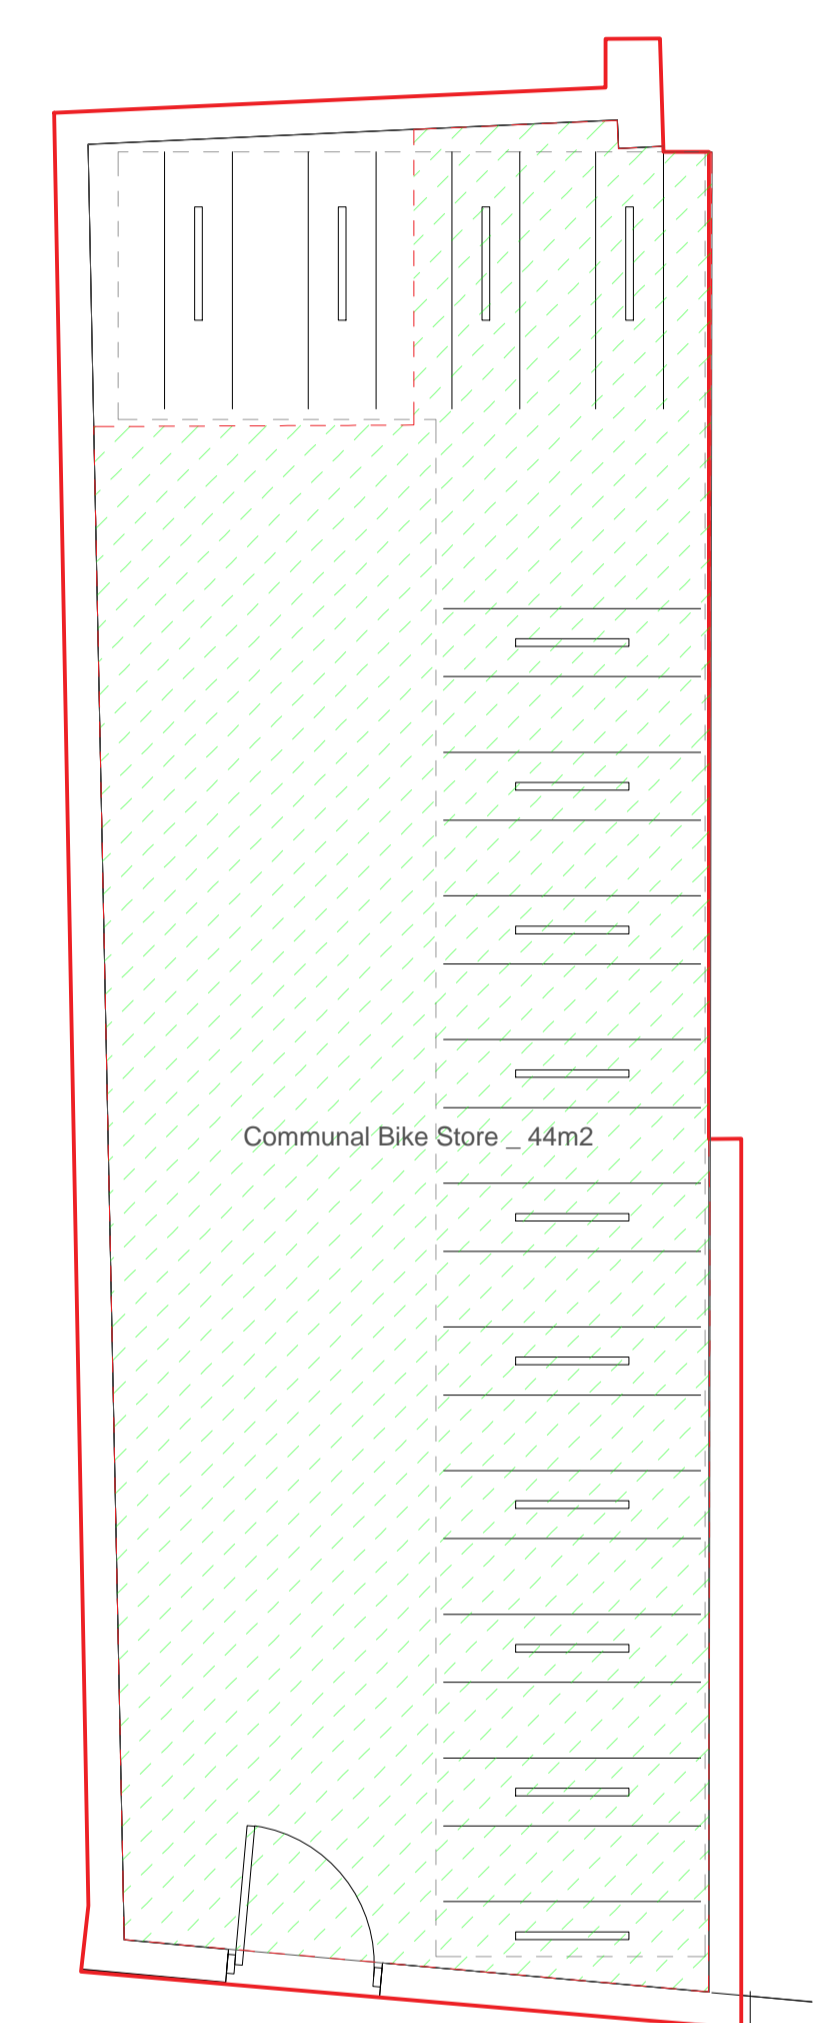

Cycle storage _1:50

- Communal Areas (m2):
 - 6 - services room
 - 117 - external
 - 44 - cycle store
 - 5 - bin store
- Creche Areas (m2):
 - 59 - internal usable
 - 10 - services
 - 64 - external
- Start-Up Areas (m2):
 - 125 - internal usable
 - 14 - services
- Library Areas (m2):
 - 109 - internal usable
 - 9 - share of services (with cafe)
- Cafe Areas (m2):
 - 67 - internal usable
 - 29 - kitchen
 - 9 - share of services (with library)
 - 74 - external

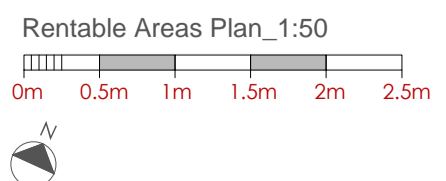

modece architects

The Old Bakery Bury St Edmunds Suffolk IP33 3PH
 01284 830085 studio@modece.com www.modece.com

client	SouthGen				
project	Southwold Hospital				
dwg title	Rentable areas				
scale	drawn	date	project no	dwg no	rev
1:50 @ A1	MB	04/04/2019	1713	901	a